


THESE DRAWINGS ARE SUGGESTED
 INSTALLATION DETAILS ONLY;
 ALL ATTACHMENTS, STEEL SIZES,
 GAUGE THICKNESS, AND ANCHOR
 SIZES SHOULD BE CALCULATED
 BY A STRUCTURAL ENGINEER;
 WE ARE NOT LIABLE FOR
 INSTALLATION OF ANY KIND

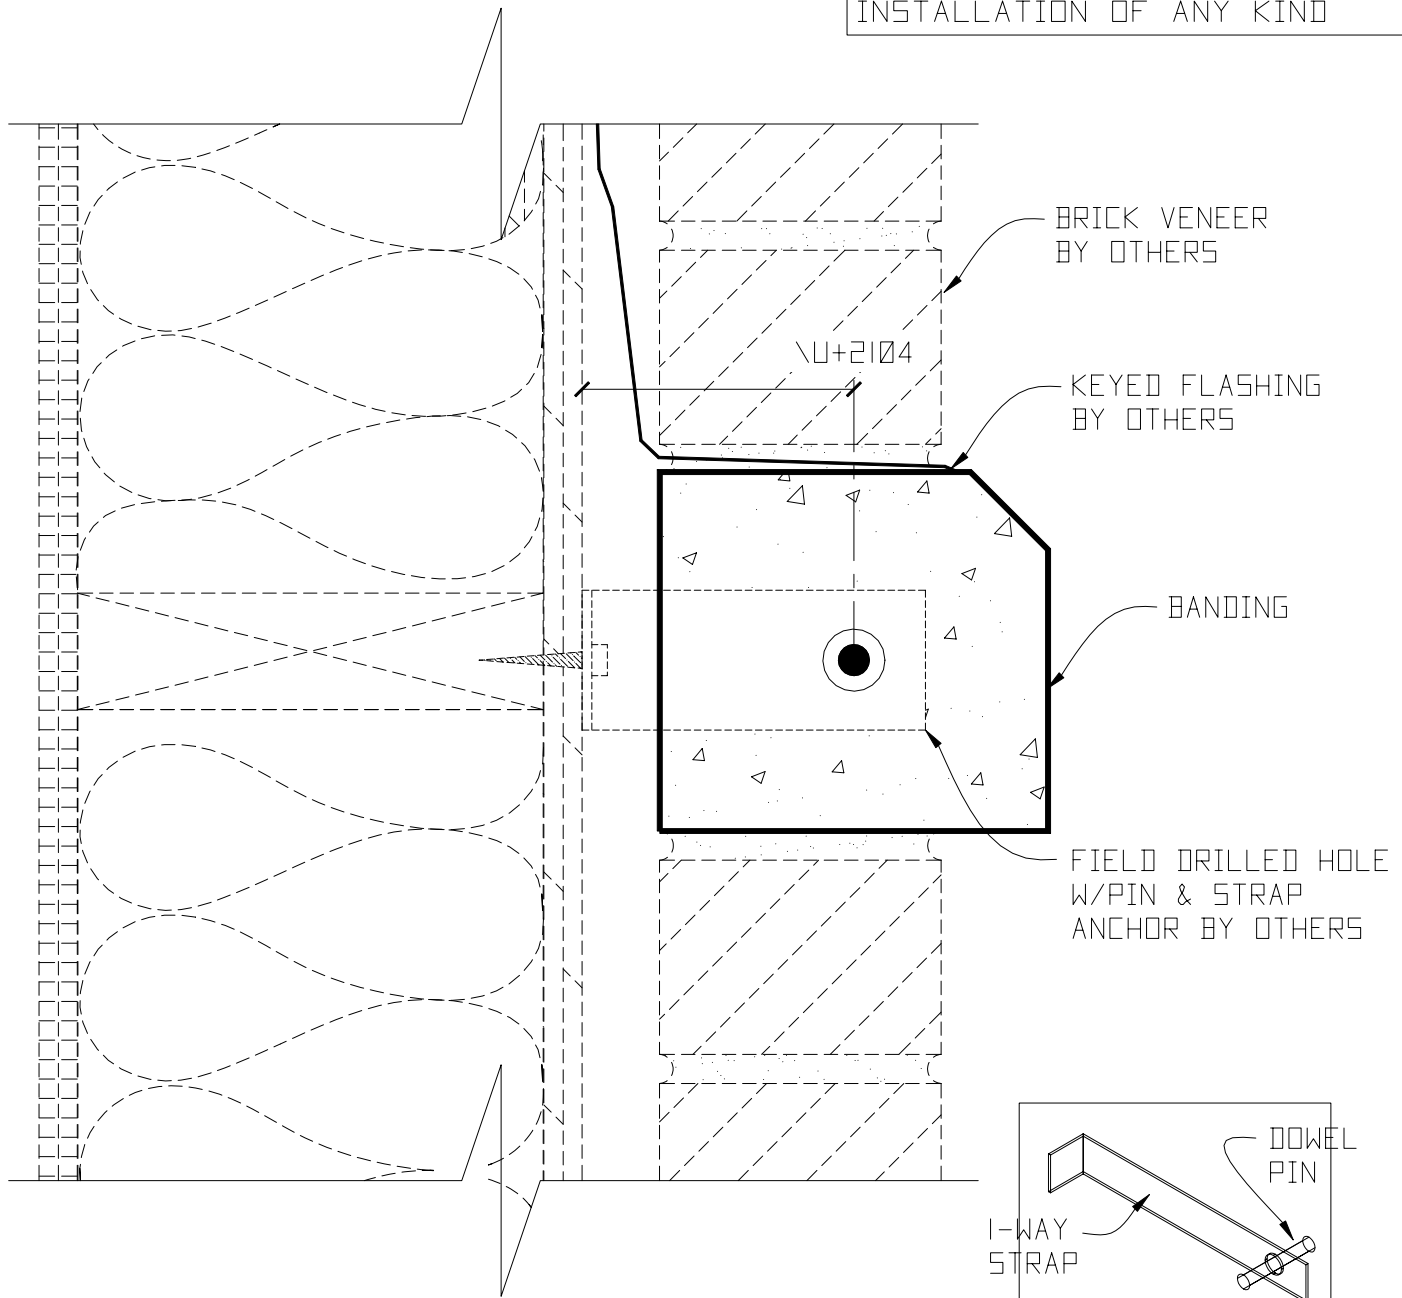

① Wall Section @ Banding
 WITH I-WAY STRAP

② STRAP DETAIL
 I-WAY STRAP
 W/DOWEL PIN