
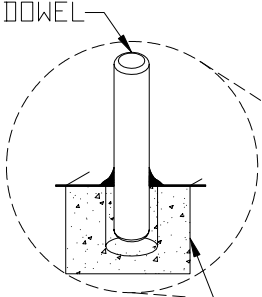


FIELD SLOT
CAST STONE

2-WAY CLIP ANCHOR
DETAIL

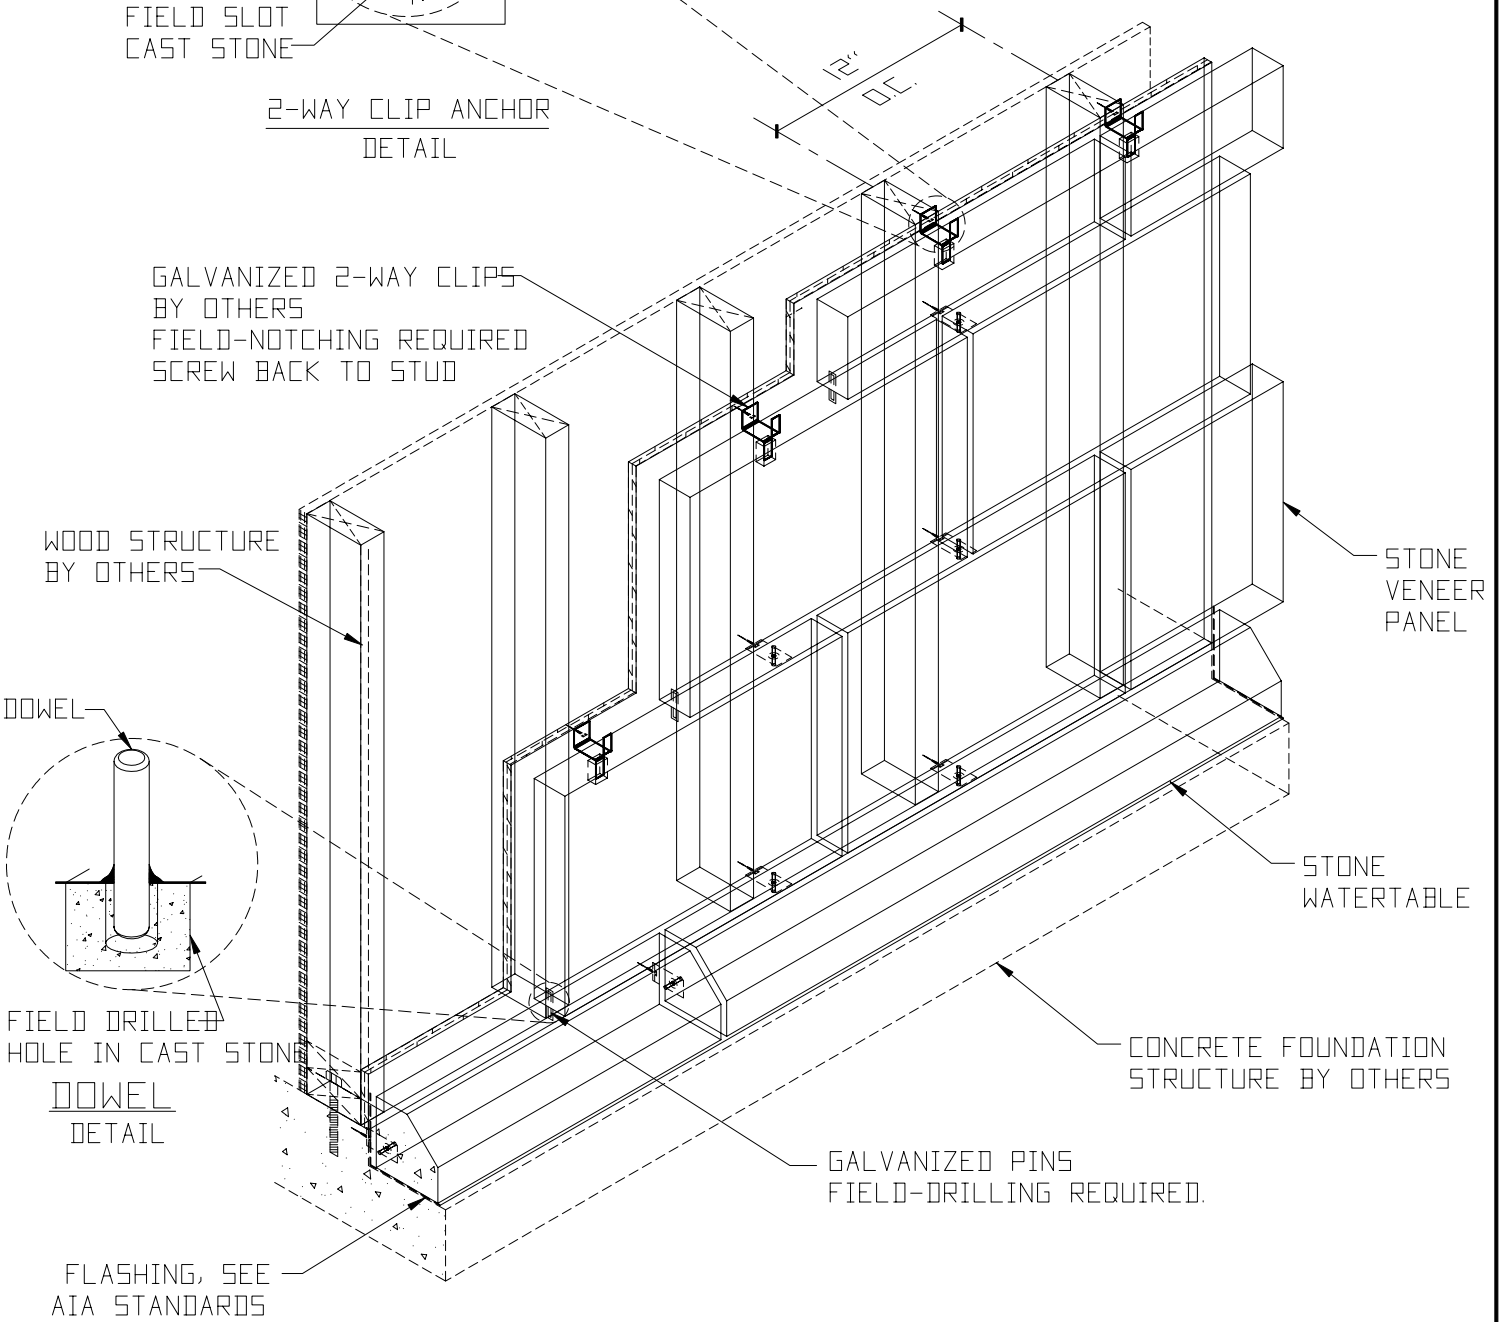

DOWEL
FIELD DRILLED
HOLE IN CAST STONE
DOWEL
DETAIL

1 ATTACHMENT OF VENEER PANEL & WATERTABLE TO WOOD STRUCTURE WITH DOWEL & 2-WAY CLIP

STD 3/8" MORTAR JOINT

SCALE: N.T.S.

STONE LEGENDS

301 Pleasant Drive - Dallas, TX 75217
 Voice (214) 398-0999 - Fax (214) 398-1293
 Visit our website at www.stonelegends.com

CLIENT:
 PROJECT: