

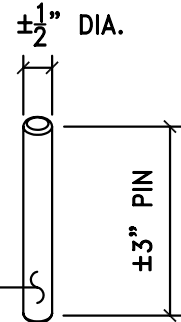


THESE DRAWINGS ARE SUGGESTED
INSTALLATION DETAILS ONLY;
ALL ATTACHMENTS, STEEL SIZES,
GAUGE THICKNESS, AND ANCHOR
SIZES SHOULD BE CALCULATED
BY A STRUCTURAL ENGINEER;
WE ARE NOT LIABLE FOR
INSTALLATION OF ANY KIND

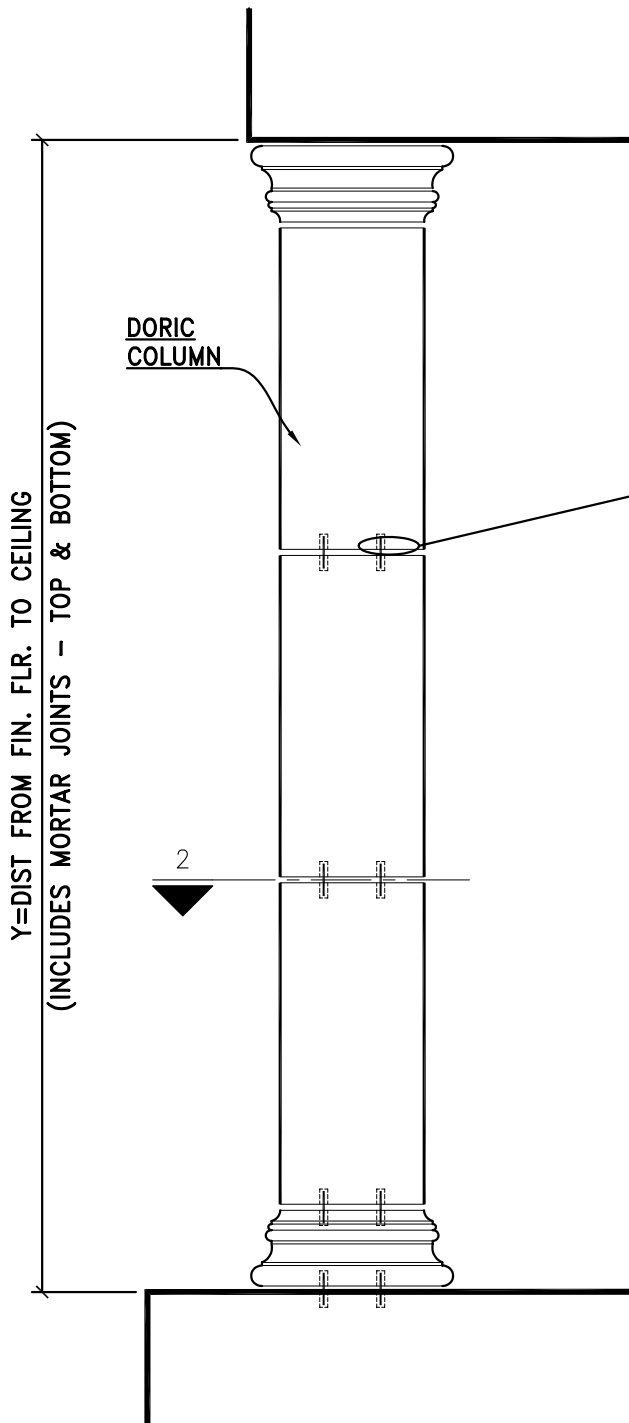

3 PIN DETAIL
GALVANIZED
OR BETTER

1" DIA. X 1 1/2' HOLES
W/ANCHOR PINS.
GROUTED SOLID

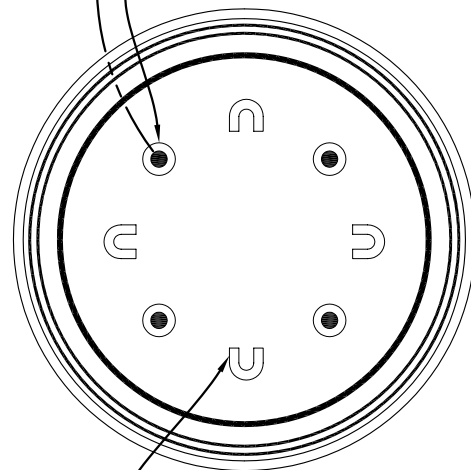

3/8" PLASTIC SPACERS AND/OR
SHIMS AS REQ'D.

2 SECTION DETAIL

1 TYP. CAST STONE SOLID COLUMN
WITH PIN ANCHORS

STD 3/8" MORTAR JOINT

SCALE: N.T.S.

STONE LEGENDS

301 Pleasant Drive - Dallas, TX 75217
Voice (214) 398-0999 - Fax (214) 398-1293
Visit our website at www.stonelegends.com

CLIENT:

PROJECT: