


THESE DRAWINGS ARE SUGGESTED INSTALLATION DETAILS ONLY; ALL ATTACHMENTS, STEEL SIZES, GAUGE THICKNESS, AND ANCHOR SIZES SHOULD BE CALCULATED BY A STRUCTURAL ENGINEER; WE ARE NOT LIABLE FOR INSTALLATION OF ANY KIND

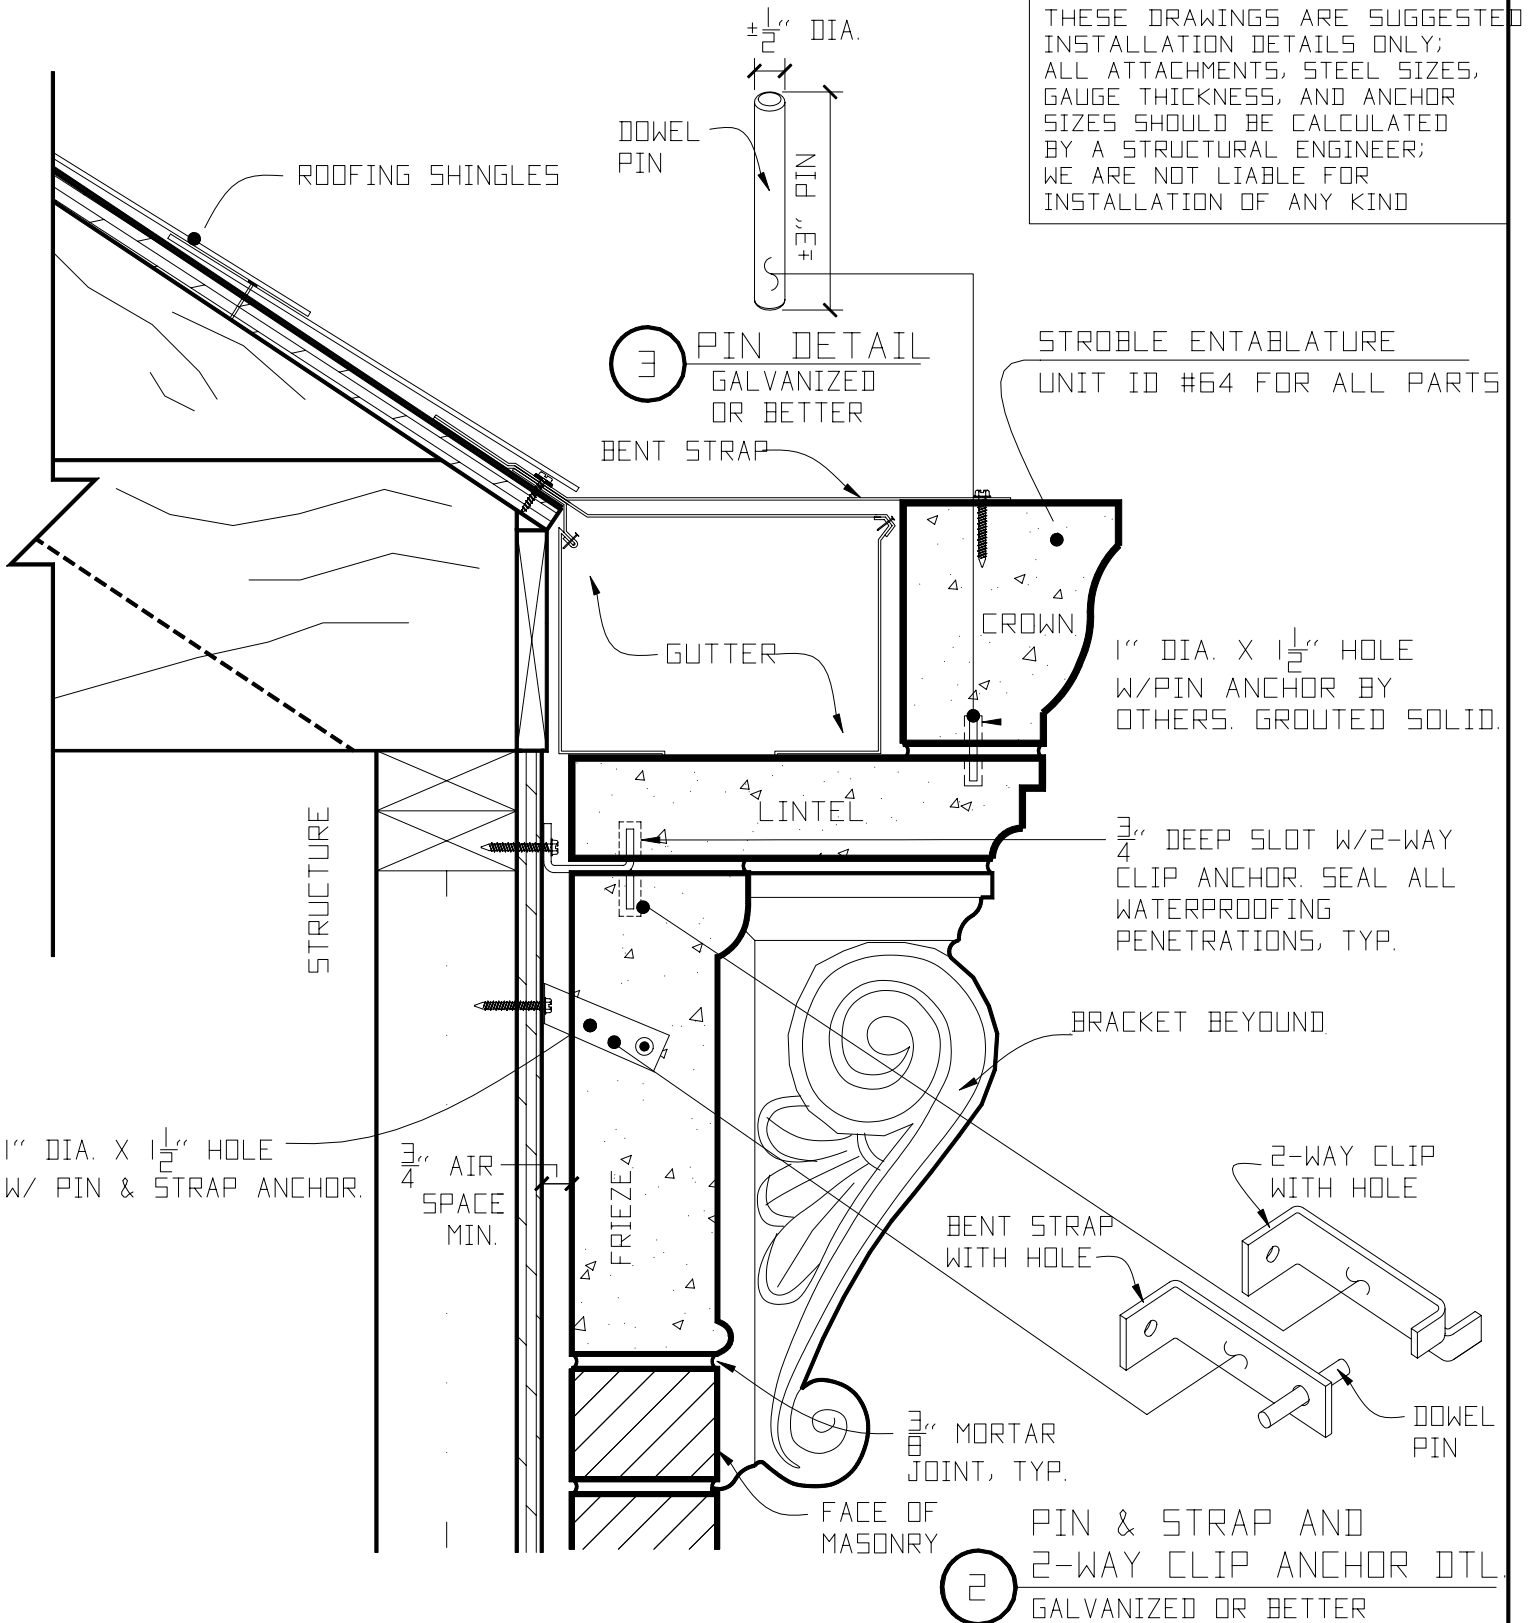

1 CAST STONE ENTABLATURE & GUTTER ATTACHMENT TO MASONRY VENEER WITH PIN & STAP ANCHOR AND 2-WAY STRAP ANCHOR

2 PIN & STRAP AND 2-WAY CLIP ANCHOR DTL GALVANIZED OR BETTER

STD 3/8" MORTAR JOINT

SCALE: N.T.S.

STONE LEGENDS

301 Pleasant Drive - Dallas, TX 75217
Voice (214) 398-0999 - Fax (214) 398-1293
Visit our website at www.stonelegends.com

CLIENT:
PROJECT: